


TRACT OWNERSHIP

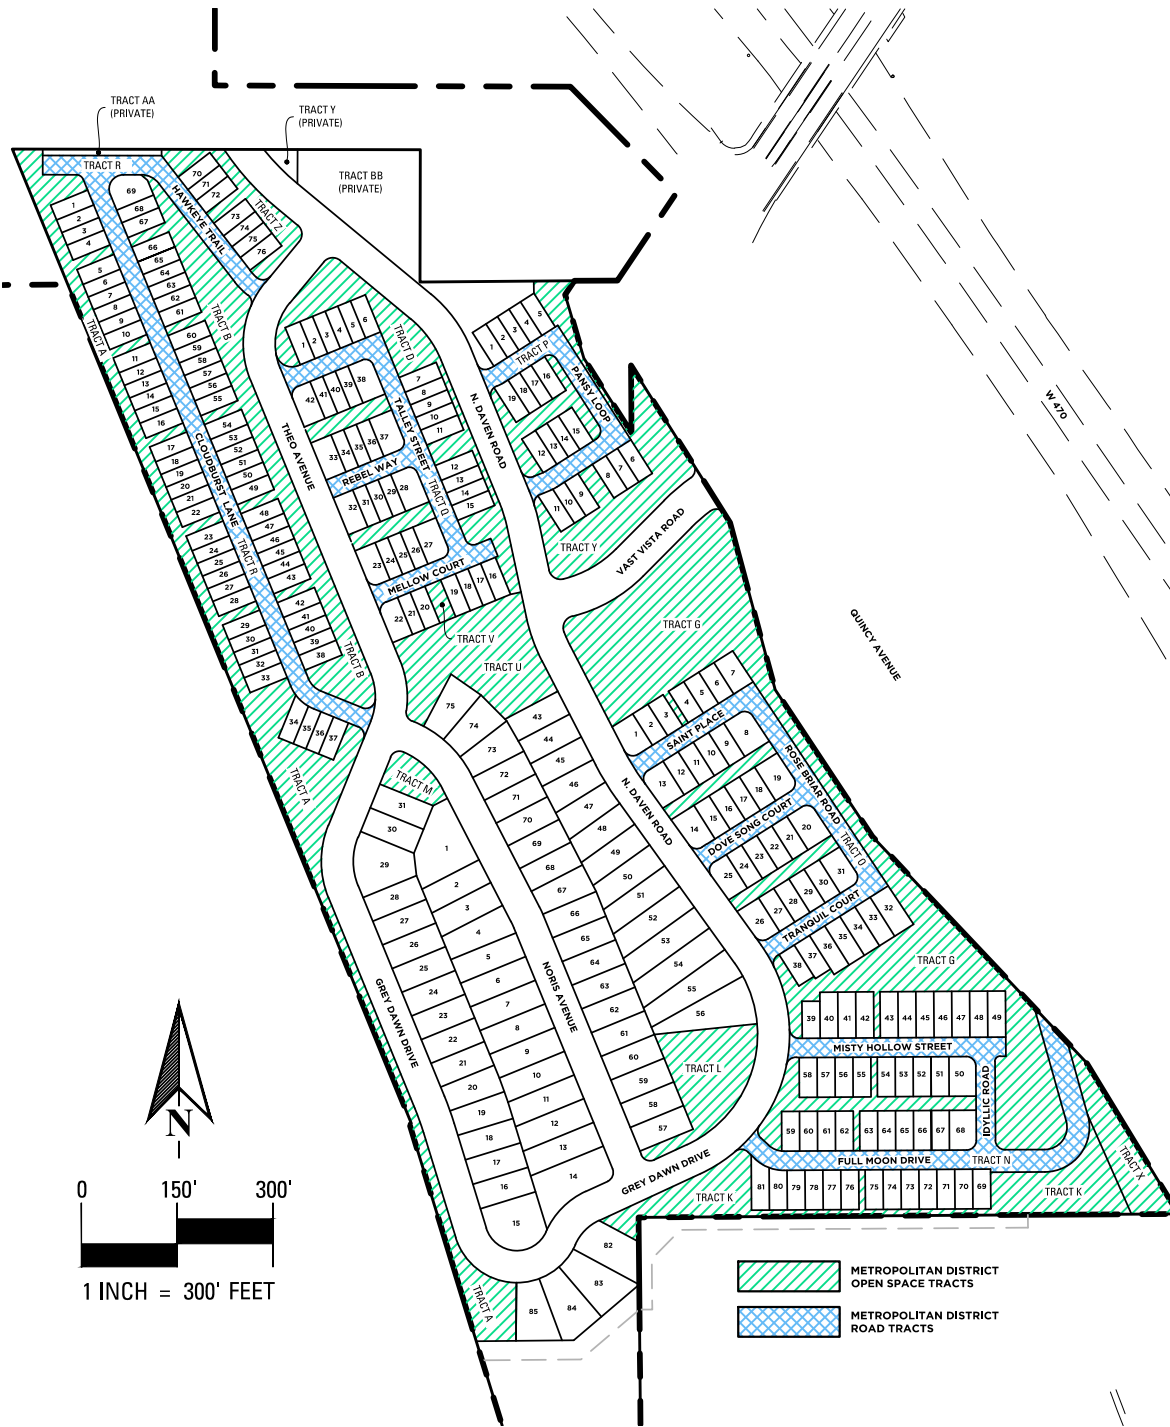

TITLE: TRACT OWNERSHIP
THREE HILLS METROPOLITAN DISTRICT

LOCATION: LOCATED IN THE WEST 1/2 OF SECTION 7, T5S, R69W
AND THE NE 1/4 OF SECTION 12, T5S, R70W OF 6TH P.M.,
COUNTY OF JEFFERSON, STATE OF COLORADO

SCALE: 1"=300'	DATE: 09.07.2023	PROJECT NO: 0009-1914	AREA:	PATH: J:\0009\1914\CIVIL\EXHIBITS\DISTRICT\TRACT MAP.DWG
--------------------------	----------------------------	---------------------------------	--------------	---



KT ENGINEERING
12500 W. 58th AVE. #230
ARVADA, CO 80002
PH: 720.638.5190